


Roof Bracing Options For Trusses With A Raised Heel


ii) Heel Height Less Than 1.2m

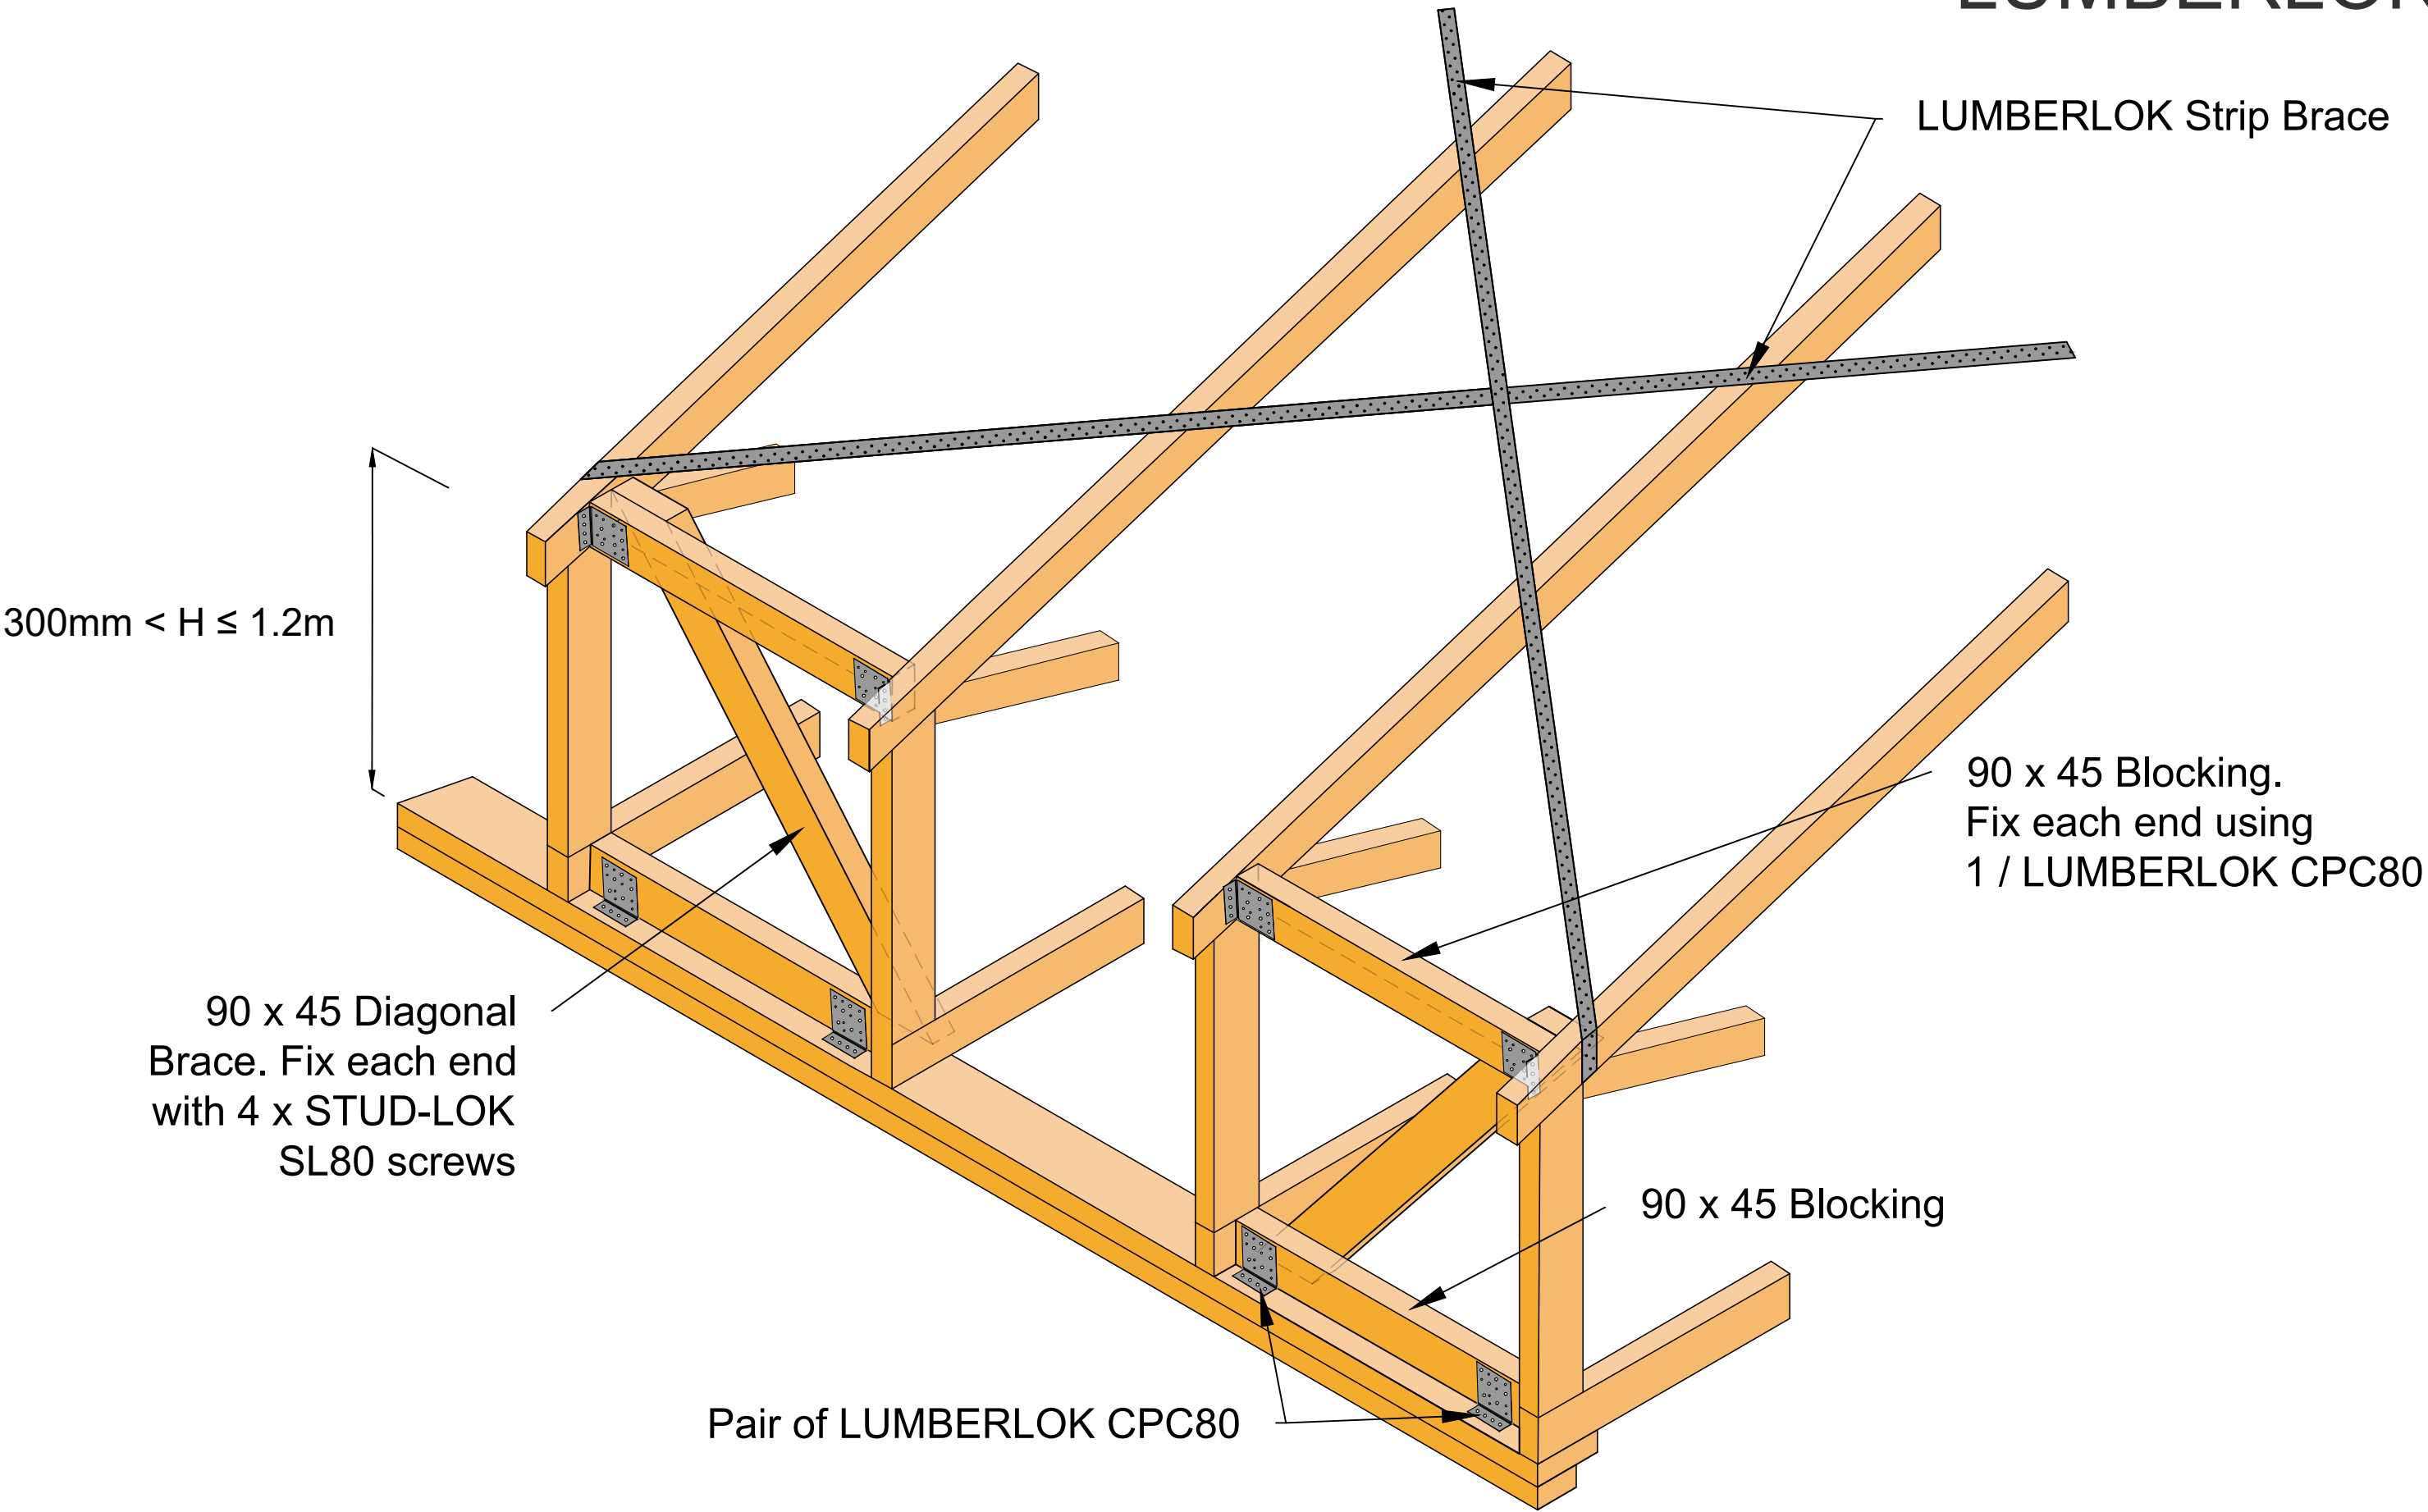

Note: This document shall be used in conjunction with the 'Roof Bracing Specification' given in pages 141-142 of the MiTek[®] 'Structural Fixings On-Site Guide' - 2024 Edition

Roof Bracing Options For Trusses With A Raised Heel

i) Heel Height Less Than 300mm

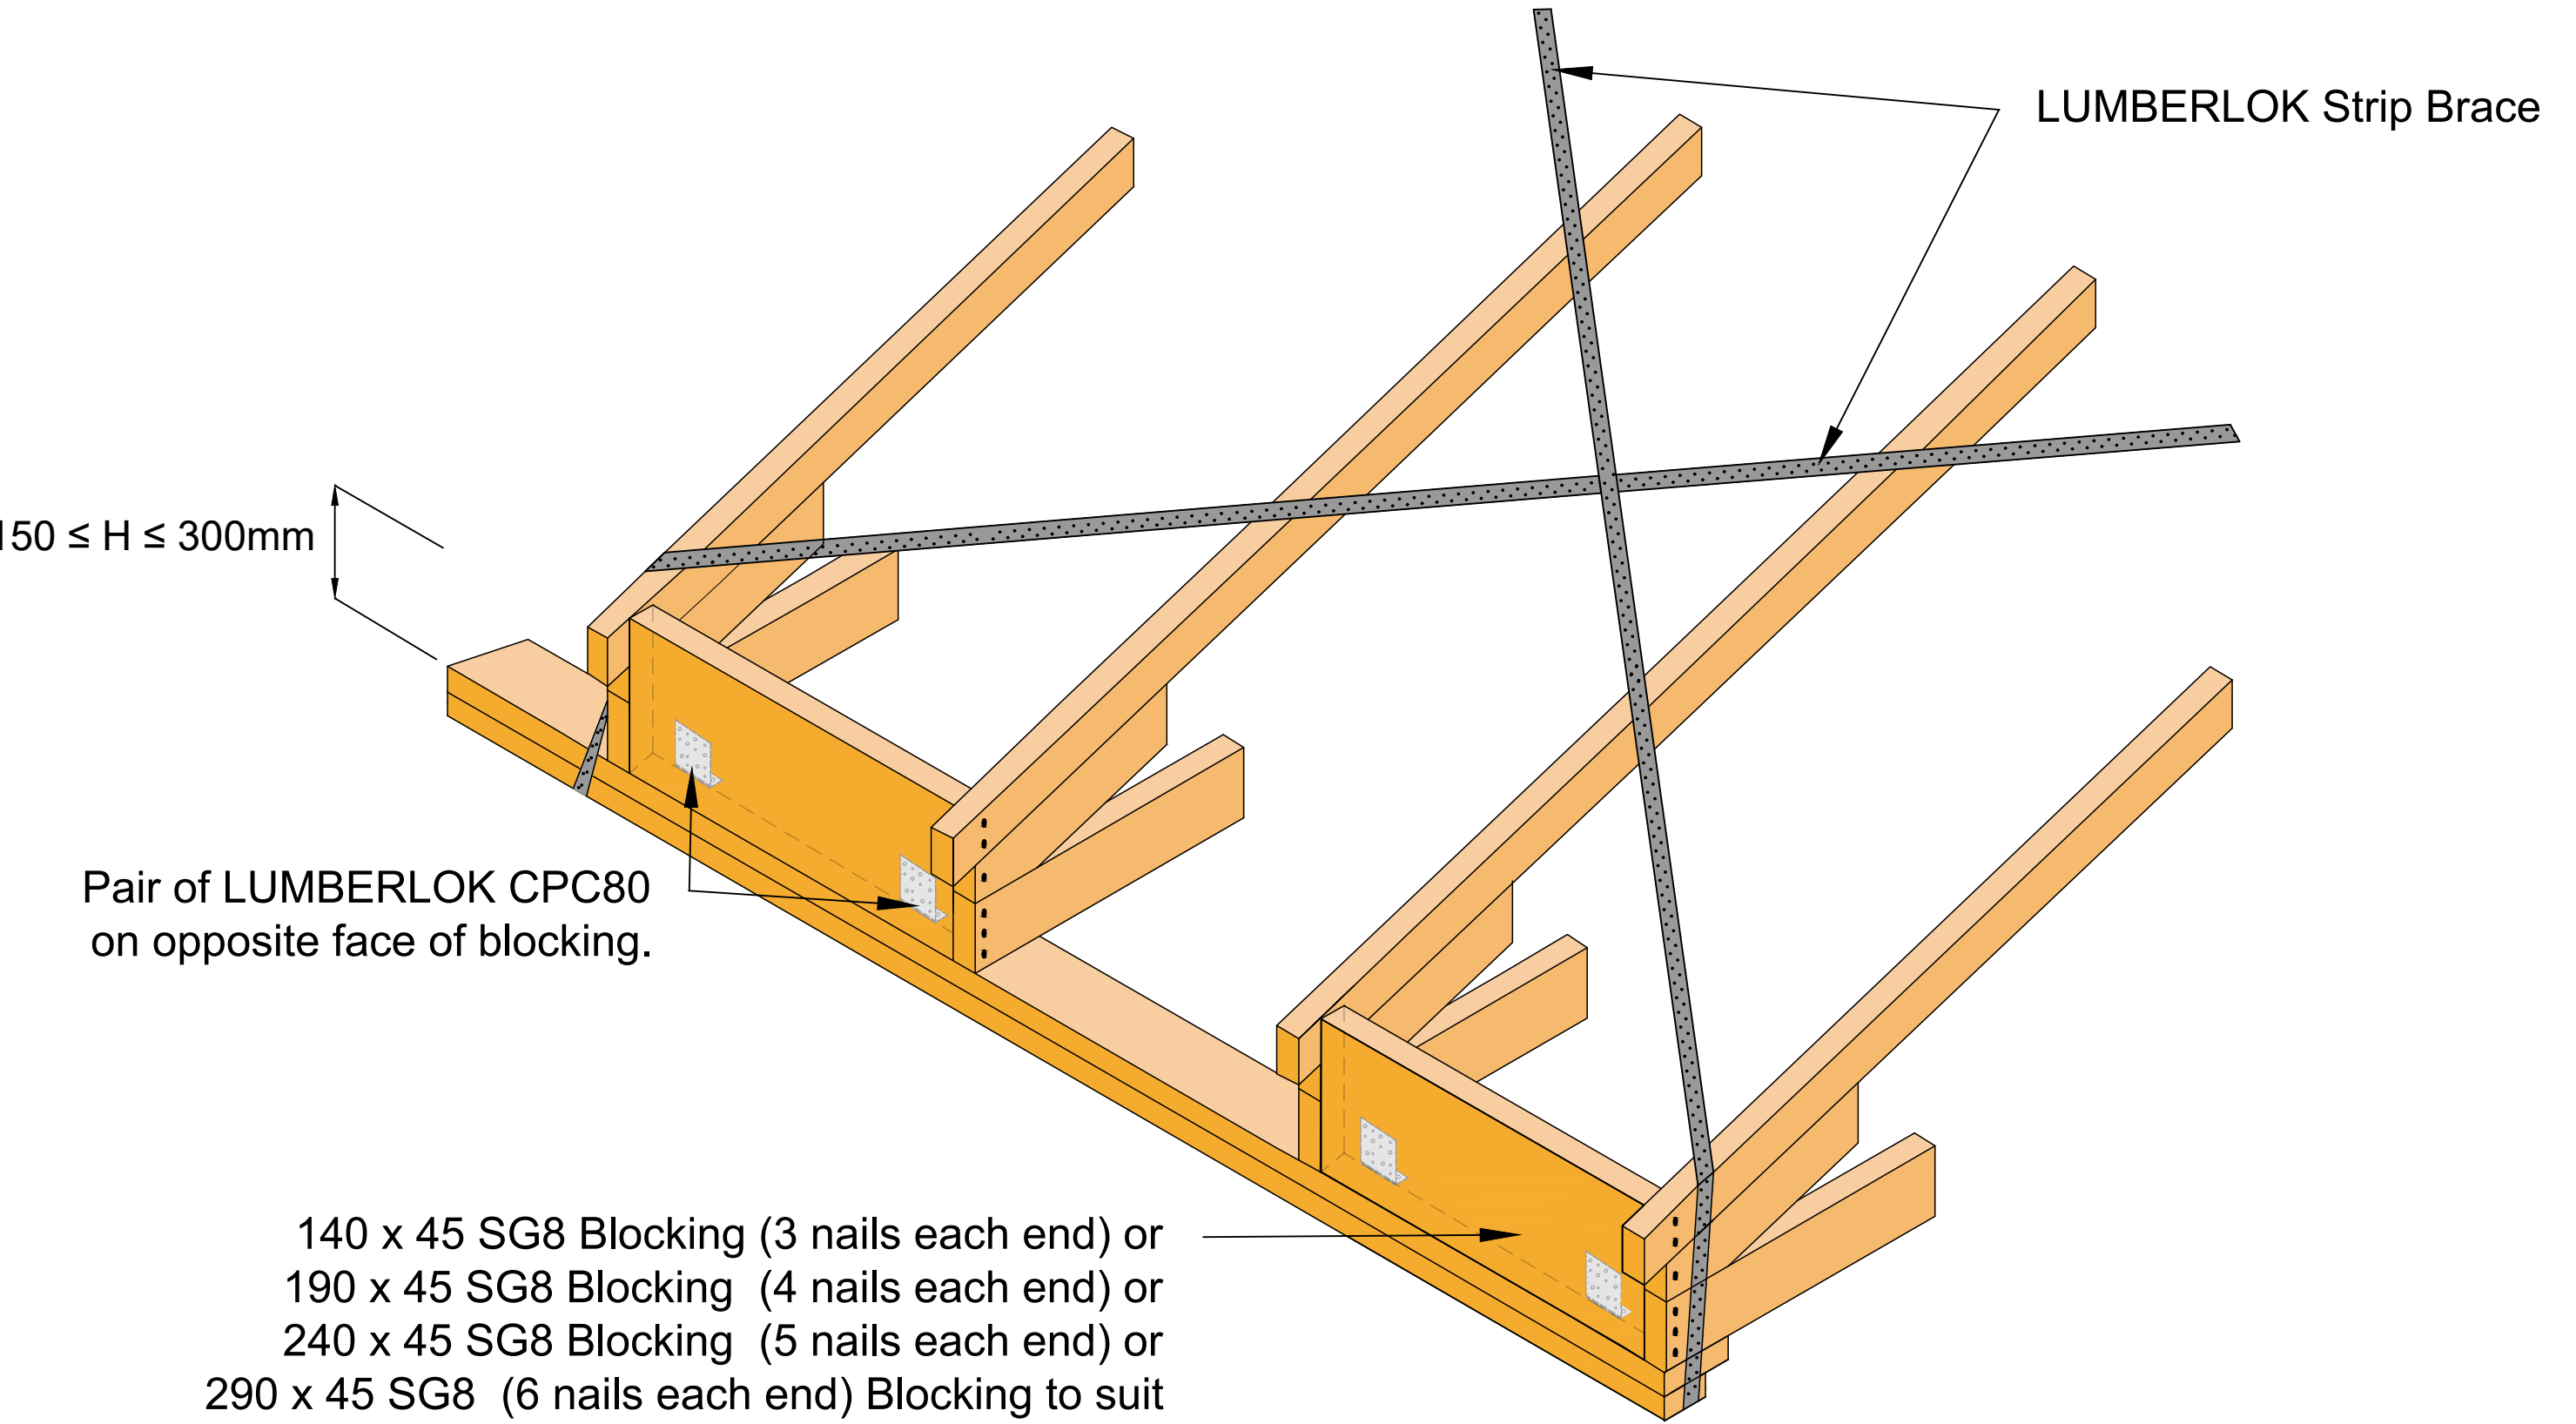

Note: This document shall be used in conjunction with the 'Roof Bracing Specification' given in pages 141-142 of the MiTek[®] 'Structural Fixings On-Site Guide' - 2024 Edition